

800 WILSHIRE
SUITE 1510

USF: 2,394
RSF: 3,016

ISSUE: 9/24/2018
DESIGNER: AK

REVISIONS:	DATE	DESCRIPTION
	10/2/18	
	10/9/18	
	10/16/18	

SCALE: 3/8" = 1'0"




LEGEND:

	DRYWALL
	GLAZING
	GLASS SLIDING DOOR
	GLASS SWING DOOR
	HOLLOW CORE WOOD DOOR
	WOOD DOOR W/ GLASS INSET

SHEET TITLE:
FLOOR PLAN

SHEET:
ID1.01

INTERIOR WALL DETAIL
BORDERING CORRIDOR:

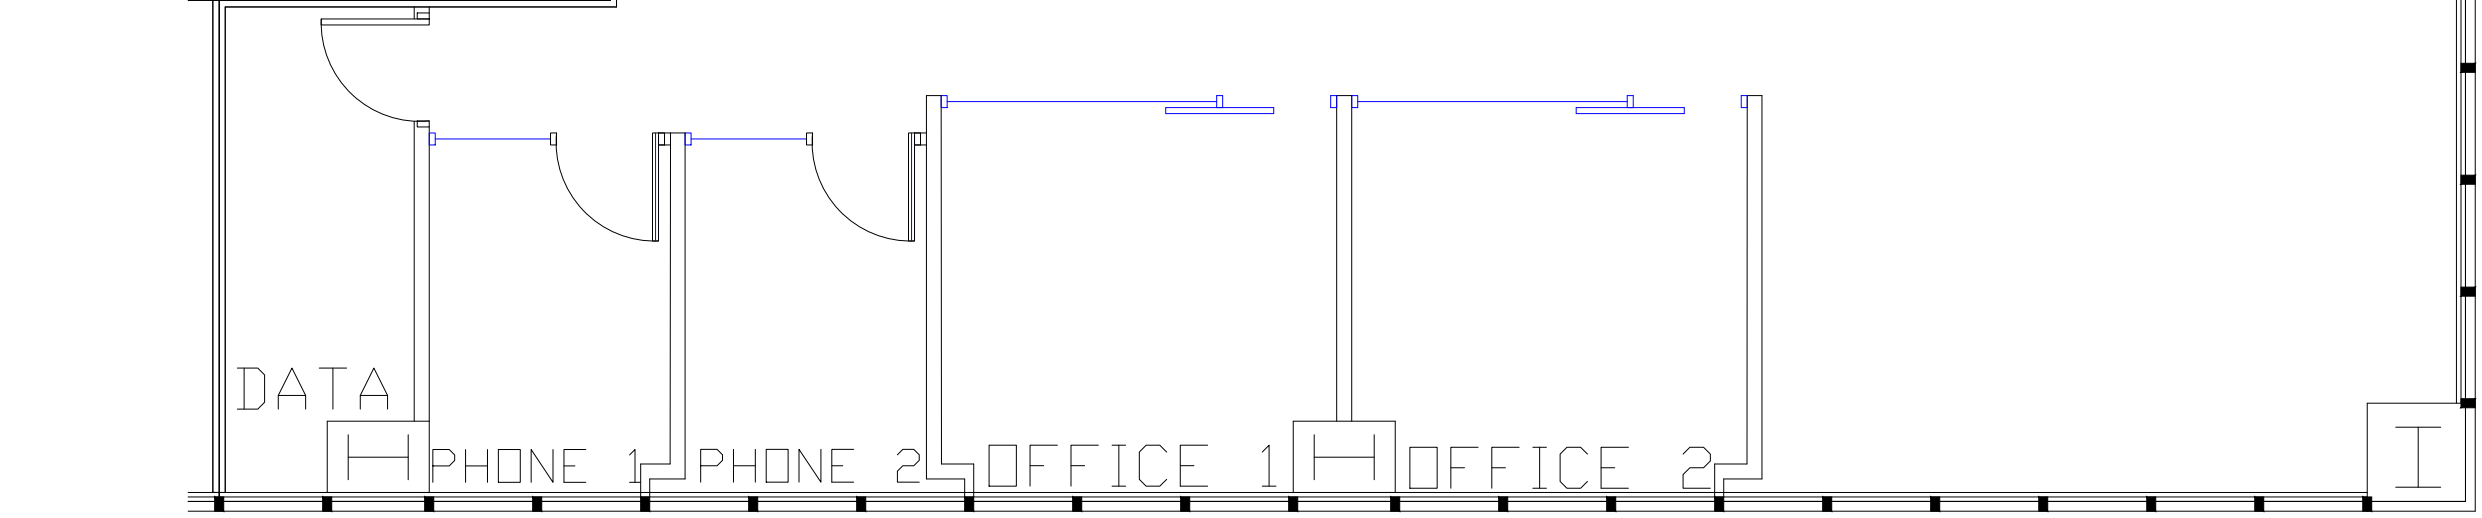 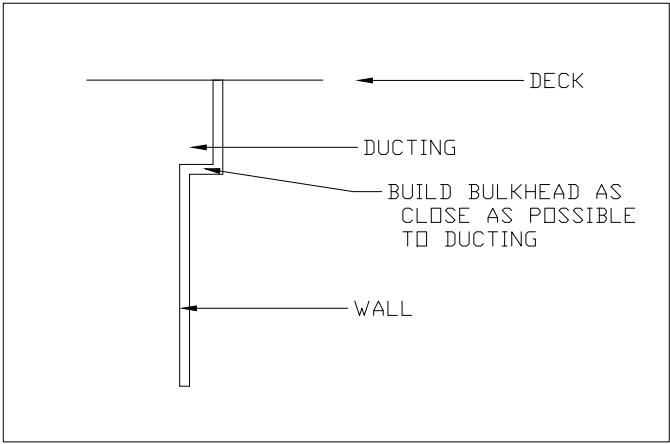

APPLIANCES NOT INCLUDED.